

PROJECT

McCHORD HOUSING
 McCHORD AIR FORCE BASE
 TACOMA, WA

SHEET TITLE

PLAN 6
SECOND FLOOR PLAN
UNIT B

ARCHITECTURE
 ENGINEERING
 LAND USE PLANNING
 INTERIOR DESIGN
 GRAPHIC DESIGN
 BUILDING SCIENCES

BCRA 

2108 PACIFIC AVENUE, SUITE 300 TACOMA, WASHINGTON 98402 253.837.4387 www.bcrainc.com
 TACOMA, WASHINGTON SEATTLE, WASHINGTON ALEXANDRIA, VIRGINIA

REVISIONS

NO.	DESCRIPTION


DATE

04.06.10

BCRA NO.

06485

SHEET

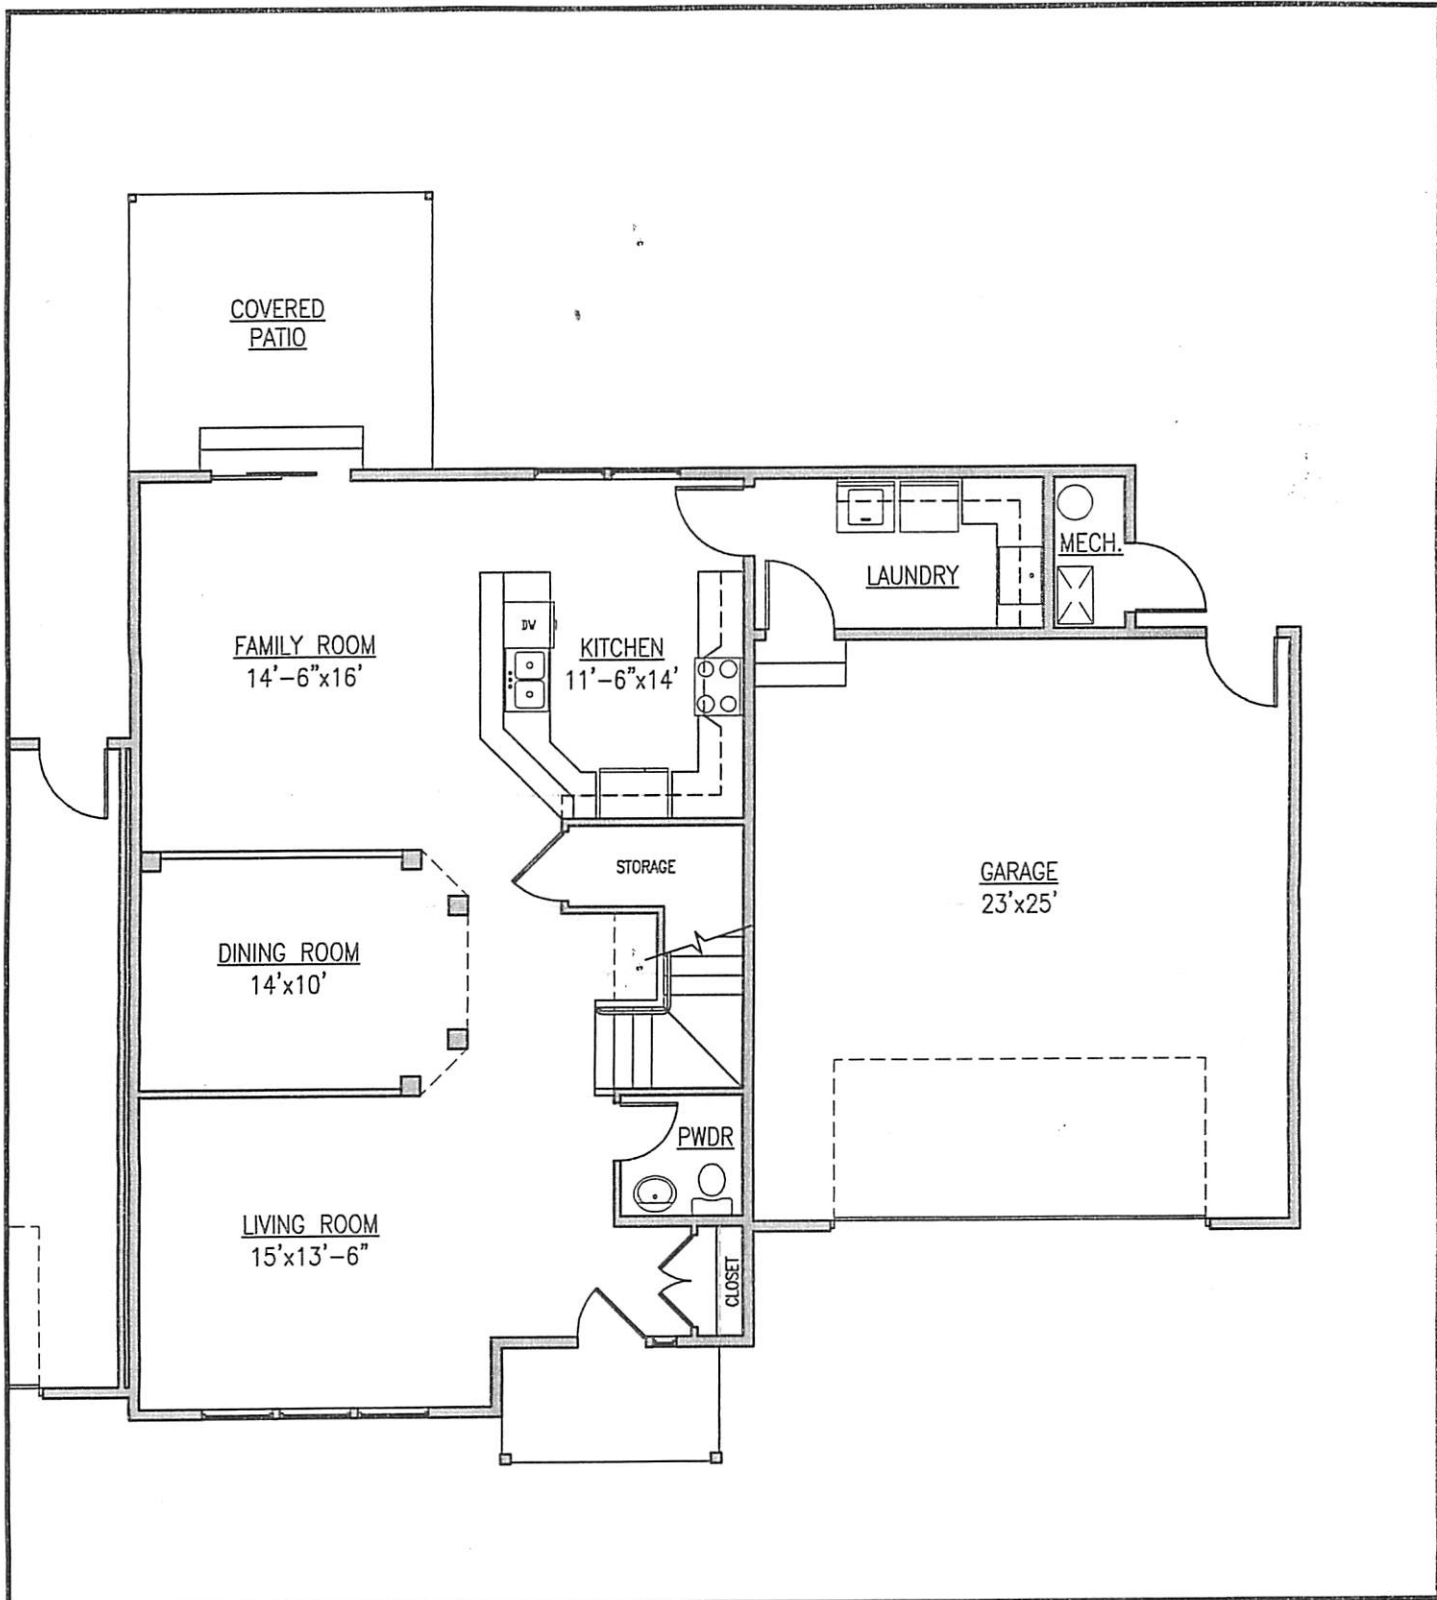

PROJECT

McCHORD HOUSING
 McCHORD AIR FORCE BASE
 TACOMA, WA

SHEET TITLE

PLAN 6
FIRST FLOOR PLAN
UNIT B

ARCHITECTURE
 ENGINEERING
 LAND USE PLANNING
 INTERIOR DESIGN
 GRAPHIC DESIGN
 BUILDING SCIENCES



2108 PACIFIC AVENUE, SUITE 300 TACOMA, WASHINGTON 98402 253.627.4267 www.bcradesign.com
 TACOMA, WASHINGTON SEATTLE, WASHINGTON ALEXANDRIA, VIRGINIA

REVISIONS

NO.	DATE	DESCRIPTION

DATE

04.06.10

BCRA NO.

06485

SHEET